
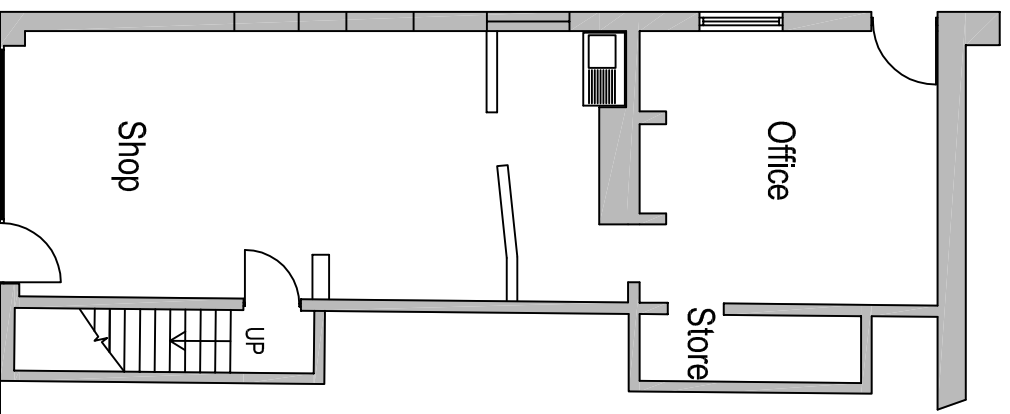
 



PLAN REFERRED TO

Location Plan


Scale 1:1250  
O.S.Ref:SE3822

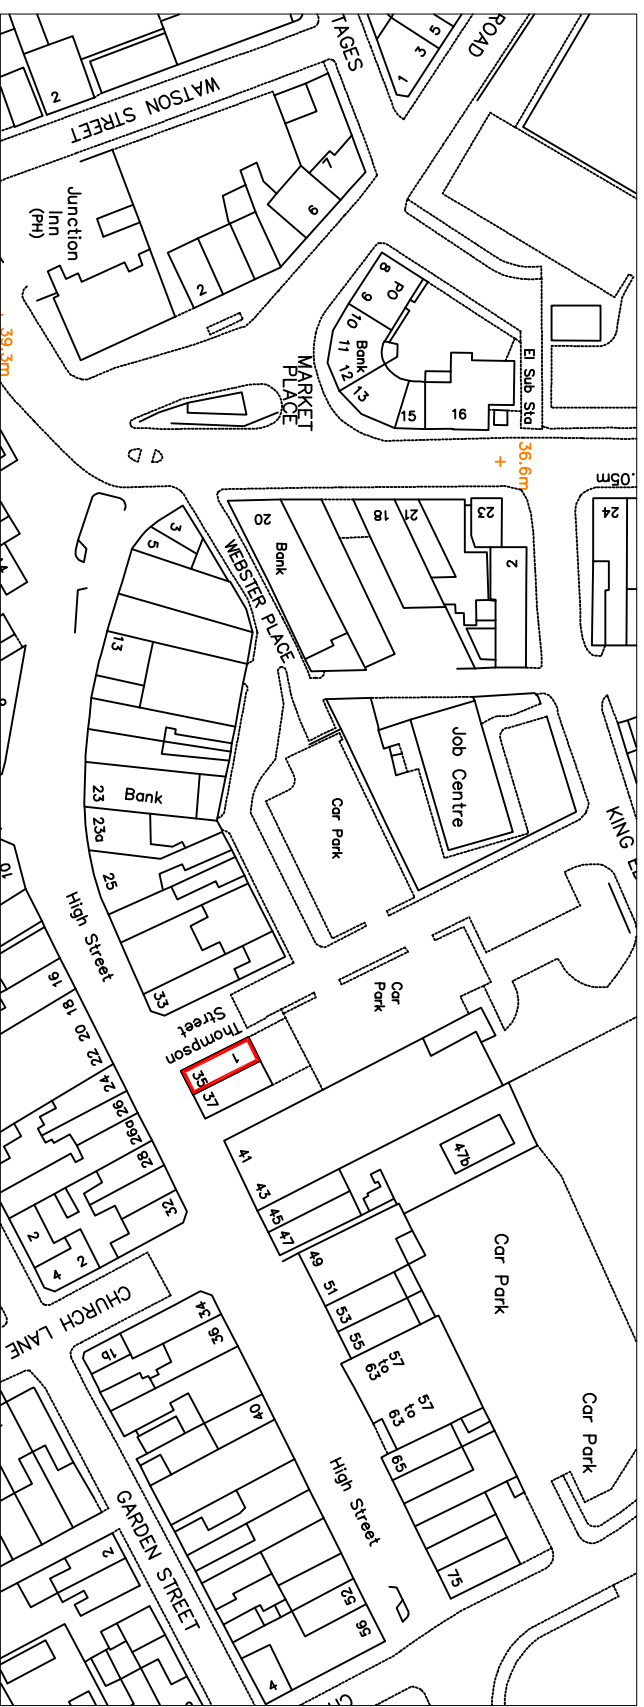

Ground Floor

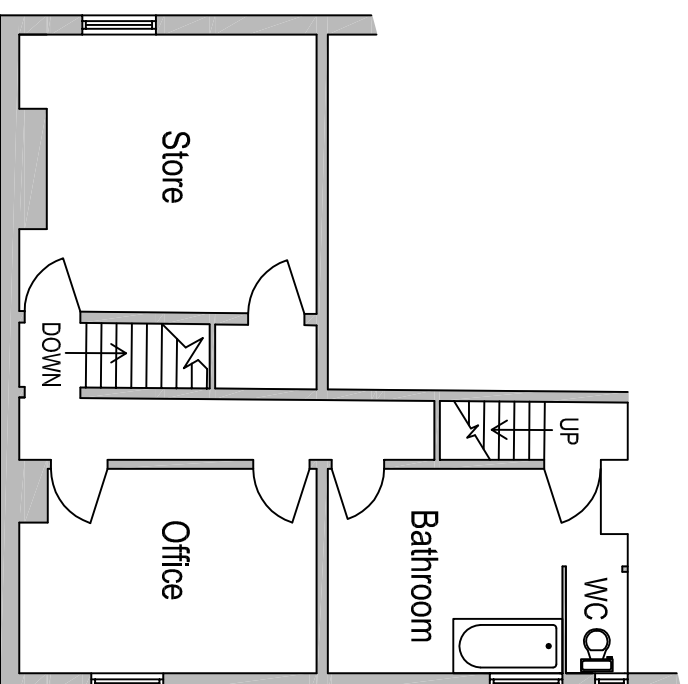

First Floor

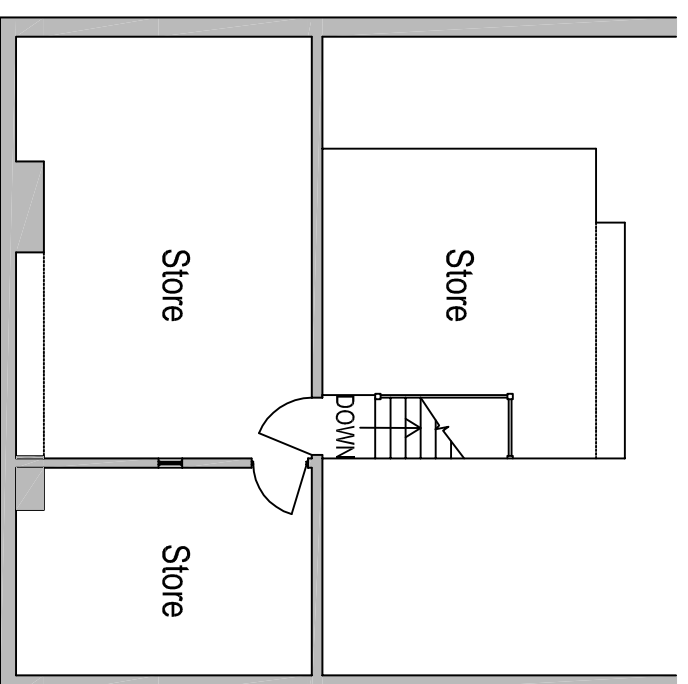

Attic

Floor Plan Scale 1:100

Plan No	VN313-2
Drawn By	JM/JG
Scale	As shown@A3
LICENCE No	LA 076406
Date	Jan.2010

Address  
35 High Street / 1 Thompson Street  
Normanton

Reproduced from Ordnance Survey mapping with the permission of the Controller of Her Majesty's Stationery office. © Crown Copyright.  
only and for no other purpose. No further copies can be made from this document without permission. Unauthorised reproduction infringes Crown Copyright and may lead to prosecution or civil proceedings.