




PLAN REFERRED TO

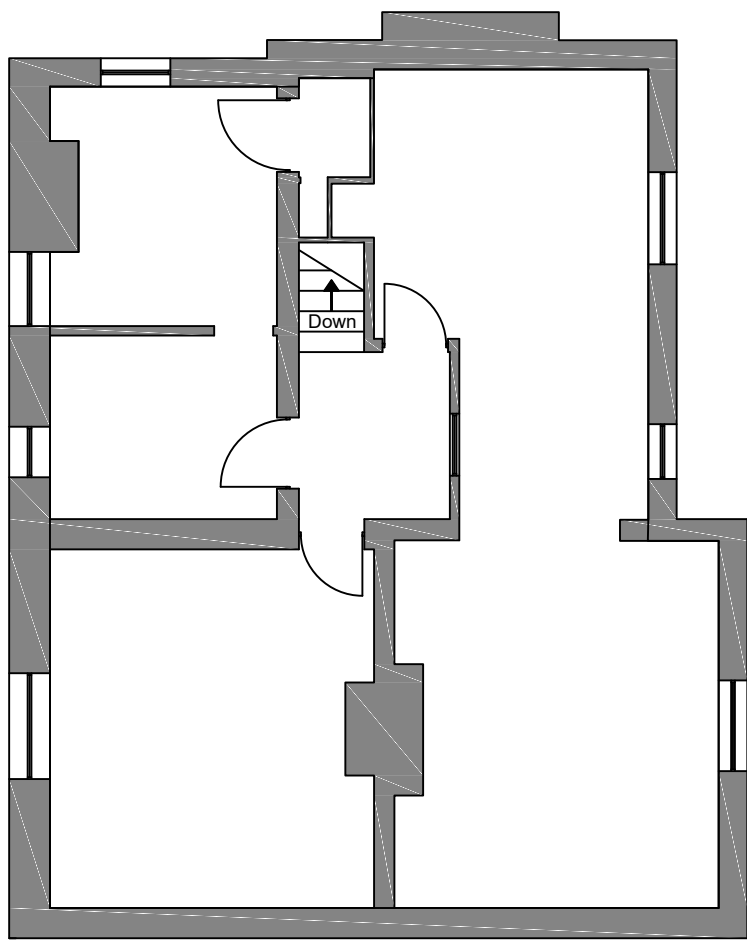


First Floor

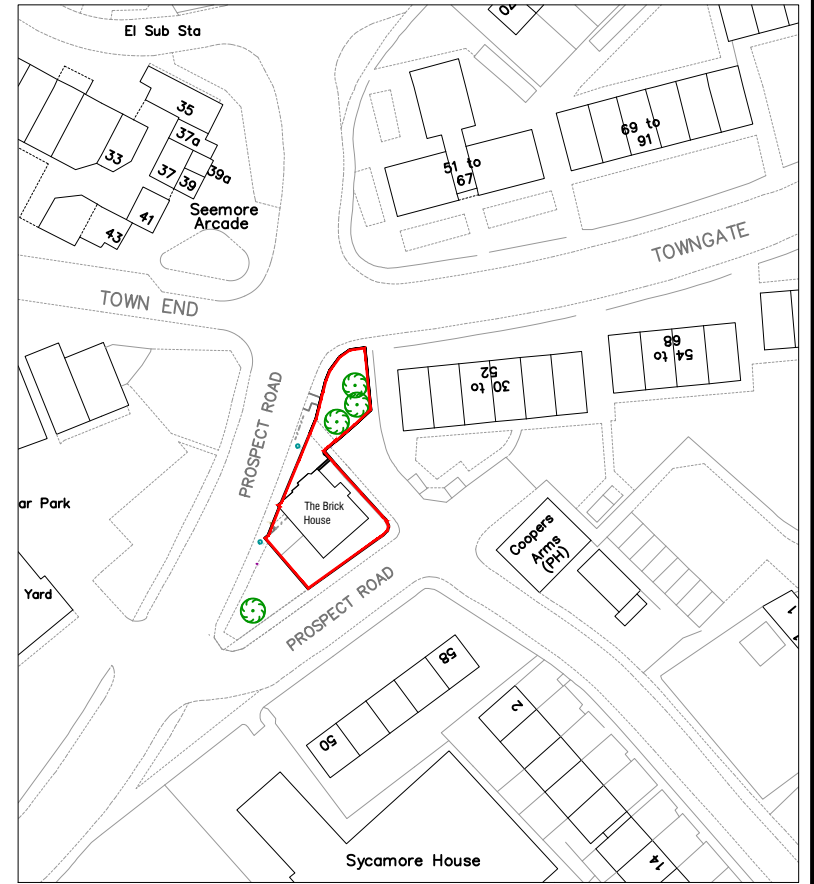

Location Plan
Scale 1:1250

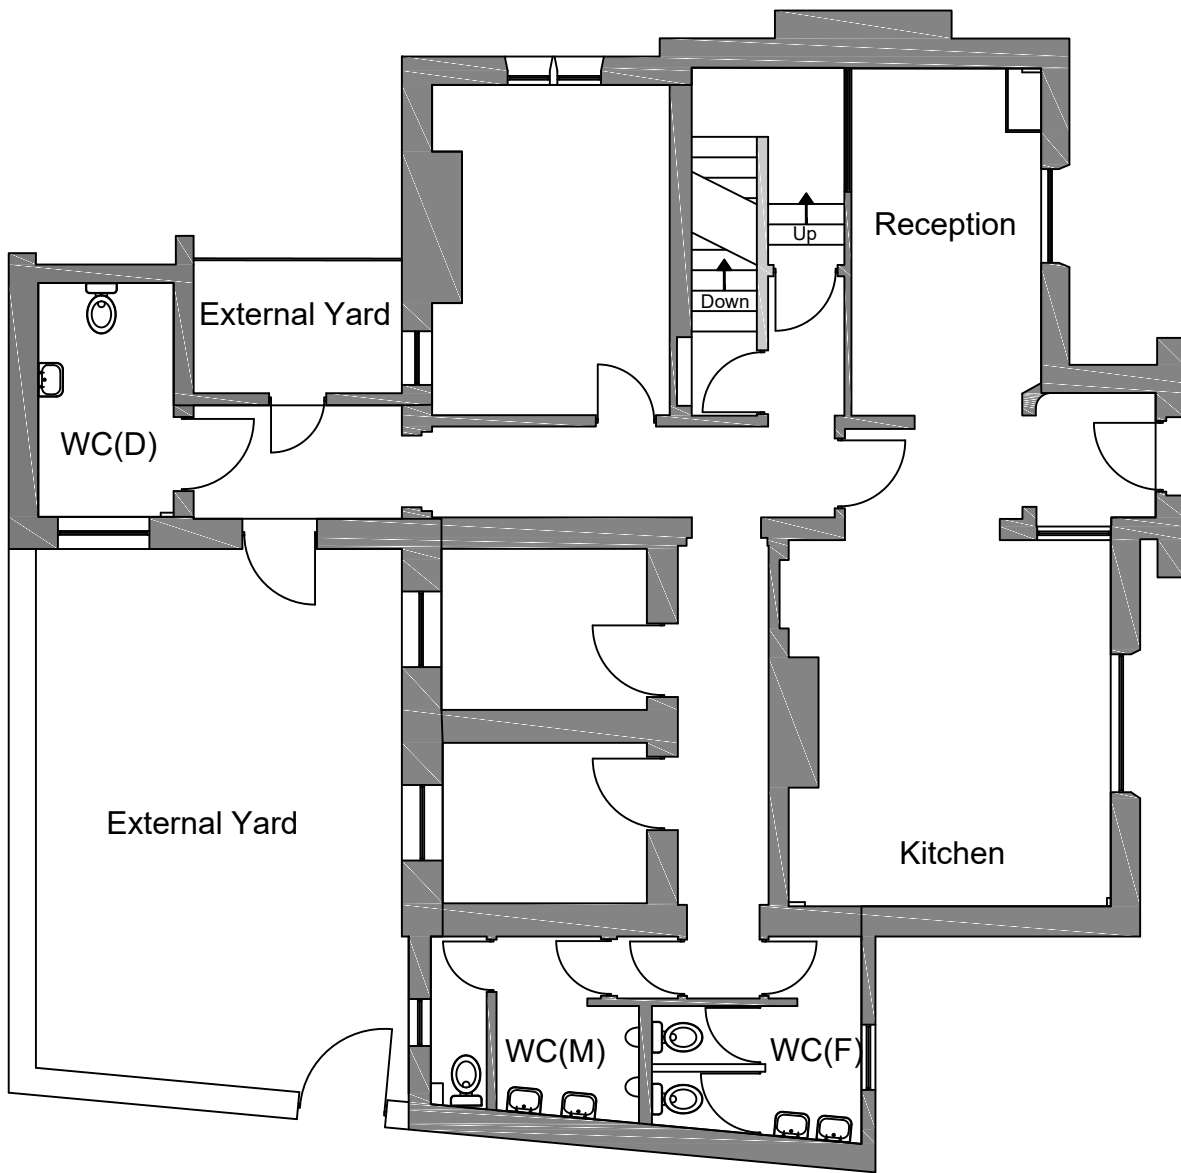

Ground Floor

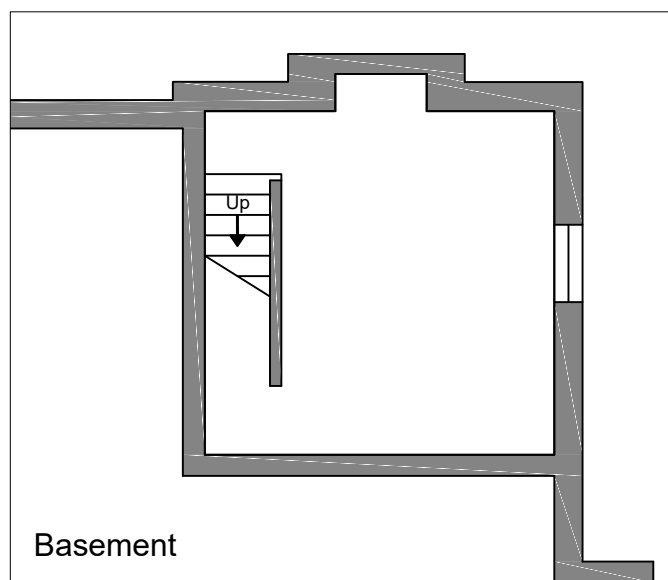

Basement

Floor Plans
Scale 1:100

Plan No	VW1550	Rev	A	Paper Size	A3
			12/11/2018		
Address	The Brick House Prospect Road Ossett				
Date	Nov 2018	Drawn By	JG		
Scale	As Shown @A3	OS REF	SE2820		
© Crown copyright and database rights 2011 Ordnance Survey 100019574					
 Corporate Services Finance and Property Property & Asset Management PO Box 700, Wakefield One Wakefield, WF1 2EB					