



PLAN REFERRED TO

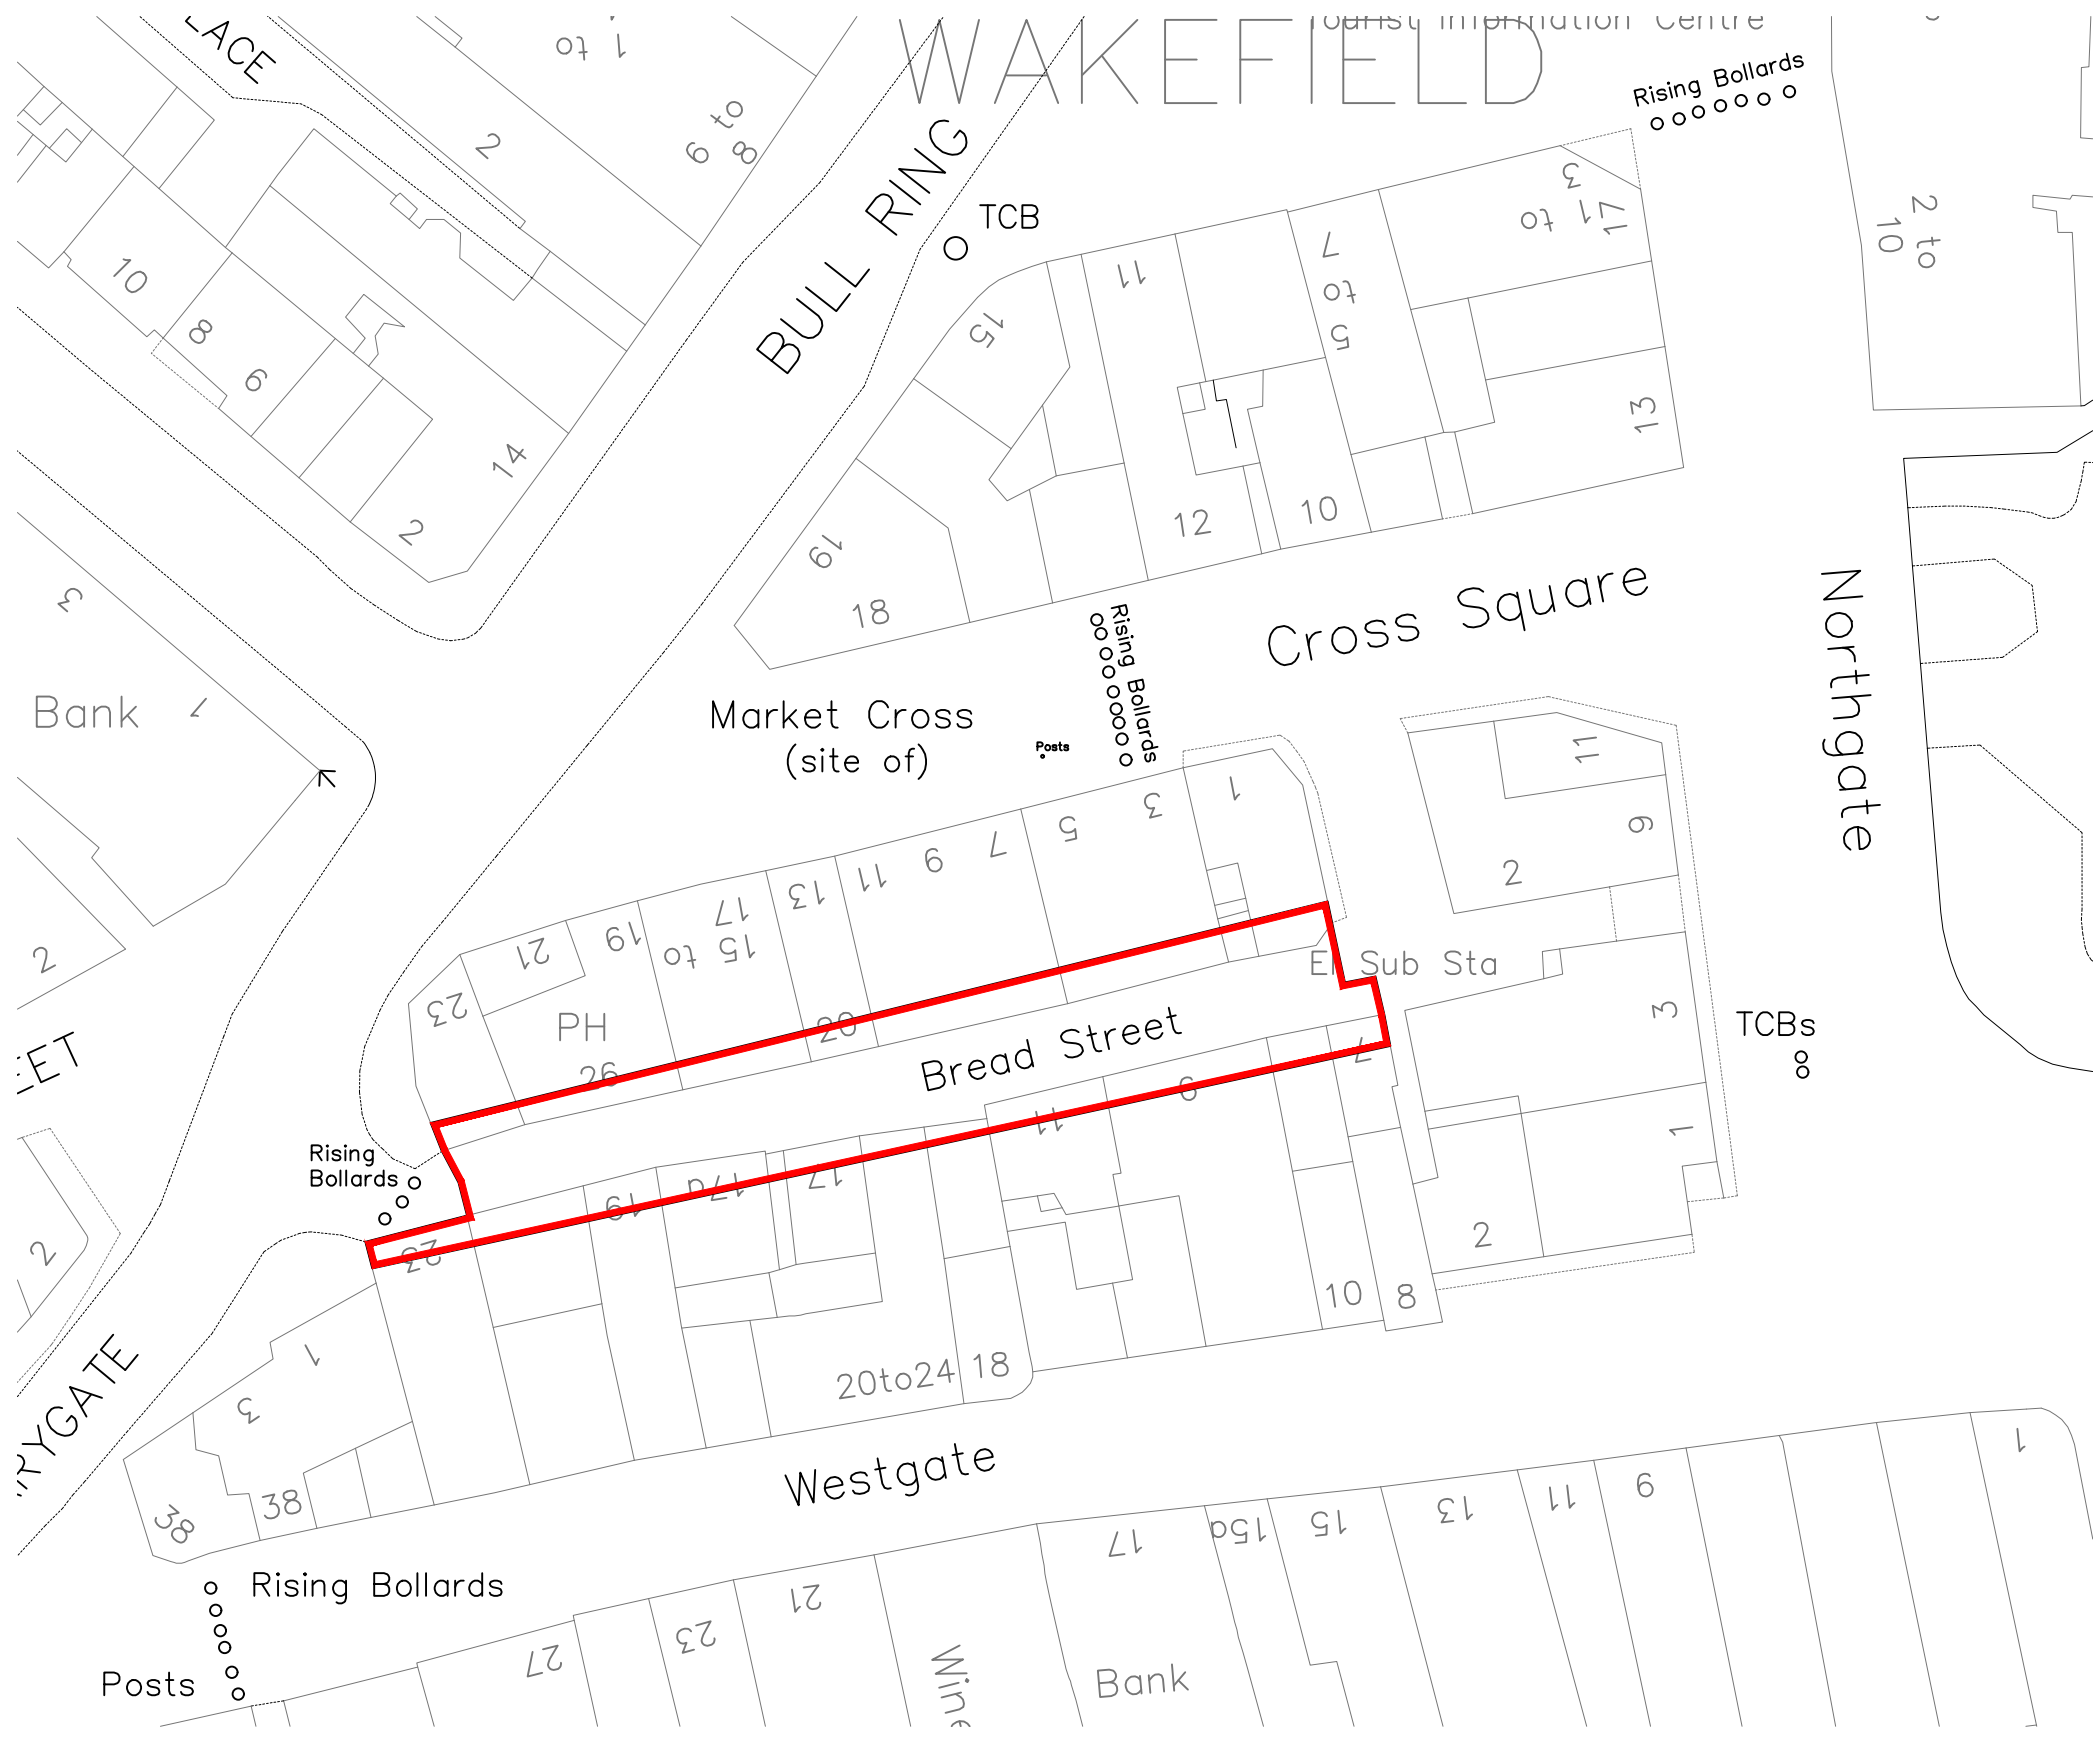

Block Plan
Scale 1:500

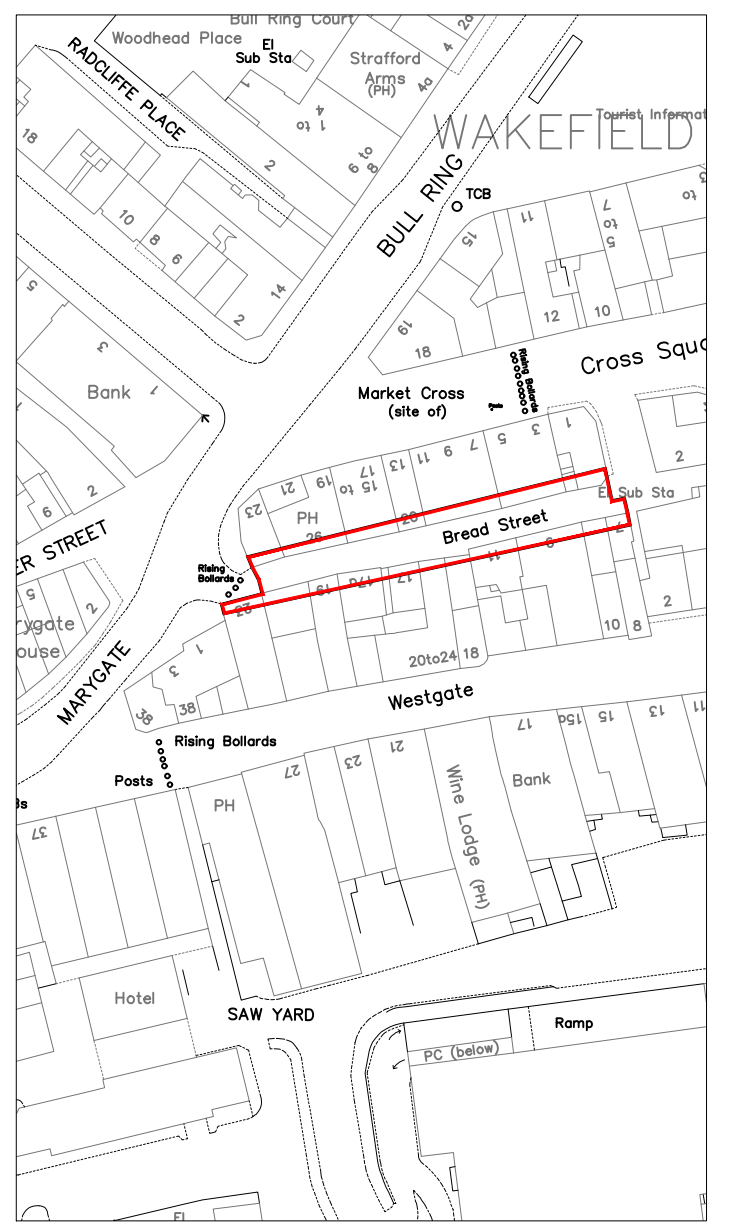

Location Plan
Scale 1:1250

Plan No	VW1728-2	Rev		Paper Size	A3
Address	Bread Street, Wakefield.				
Date	June 2022	Drawn By	JM		
Scale	As Shown @A3	OS REF	SE3320		

© Crown copyright and database rights 2011 Ordnance Survey 100019574

wakefieldcouncil
Regeneration and Economic Growth

Environment and Property
Property & Asset Management
PO Box 700, Wakefield One
Wakefield. WF1 2EB